

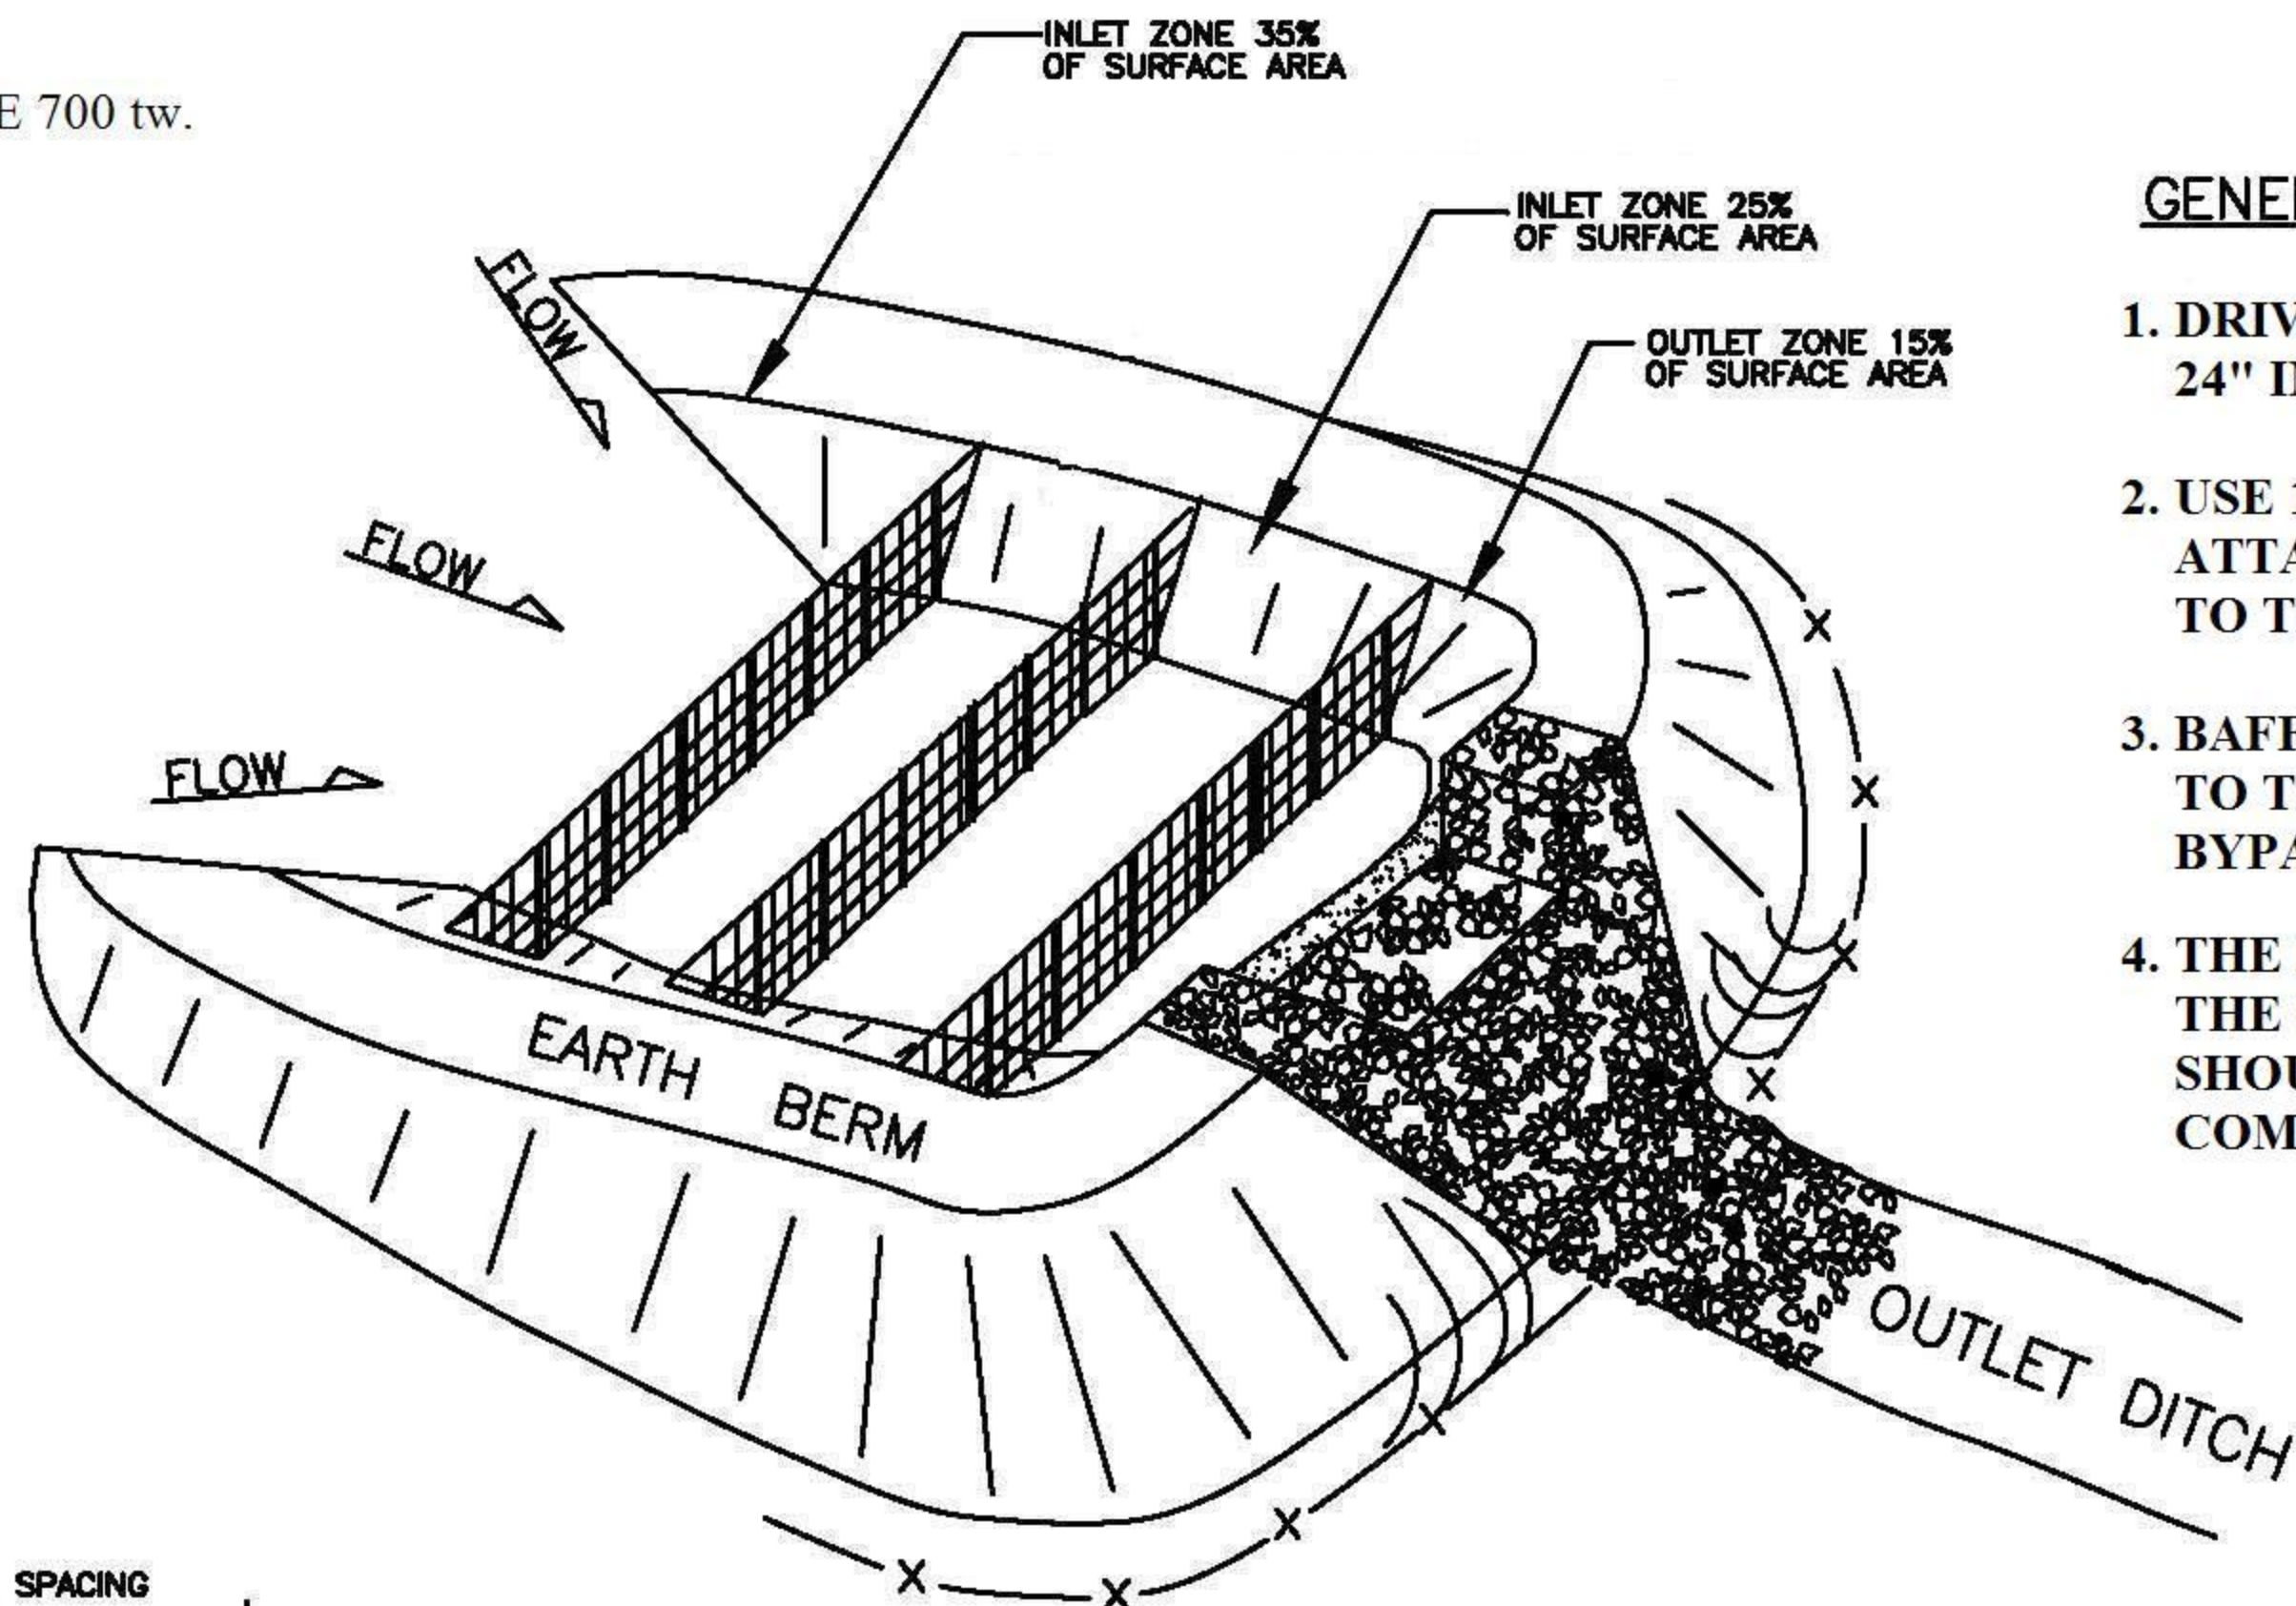


NOTE: BAFFLES MUST BE 700 tw.  
COIR BAFFLES

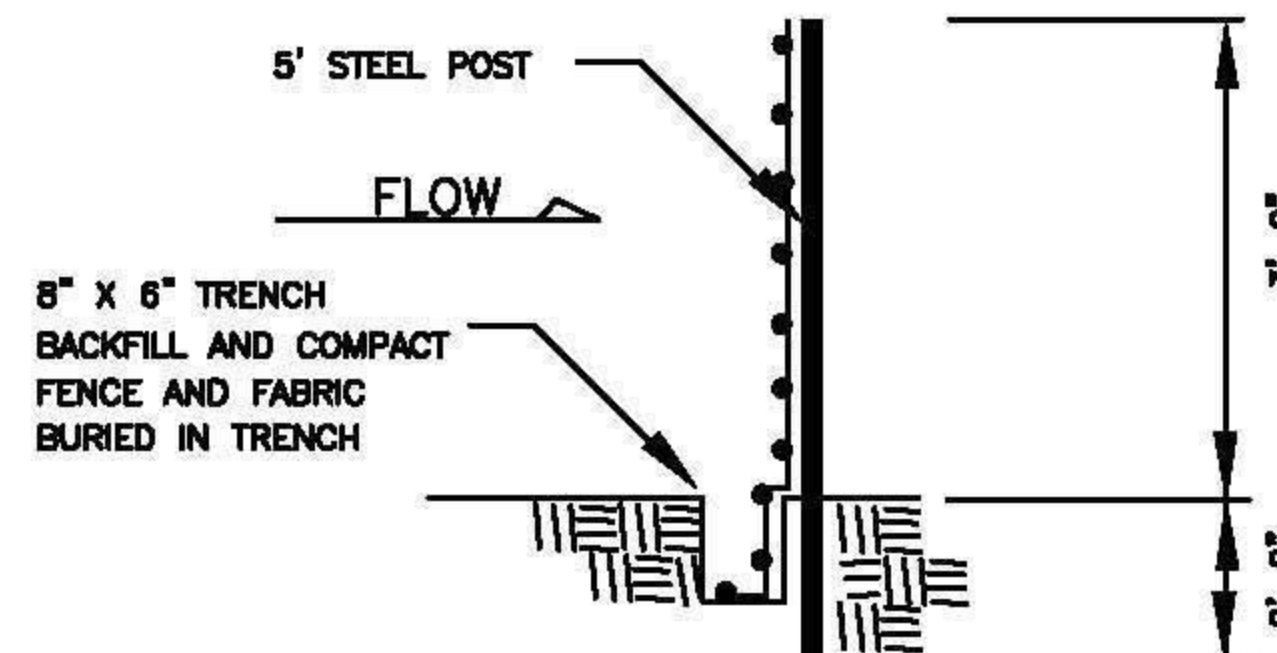

# GENERAL NOTES:

1. DRIVE 5' STEEL POST AT LEAST 24" INTO SOLID GROUND.
2. USE 1" STAPLES 1' APART TO ATTACH THE BAFFLE MATERIAL TO THE BOTTOM AND SIDES.
3. BAFFLES SHALL BE CONNECTED TO THE SIDE SLOPES TO PREVENT BYPASS.
4. THE FLOOR OF THE BASIN IN THE OUTLET ZONE AND BERMS SHOULD BE SEEDED UPON COMPLETION OF BASIN.

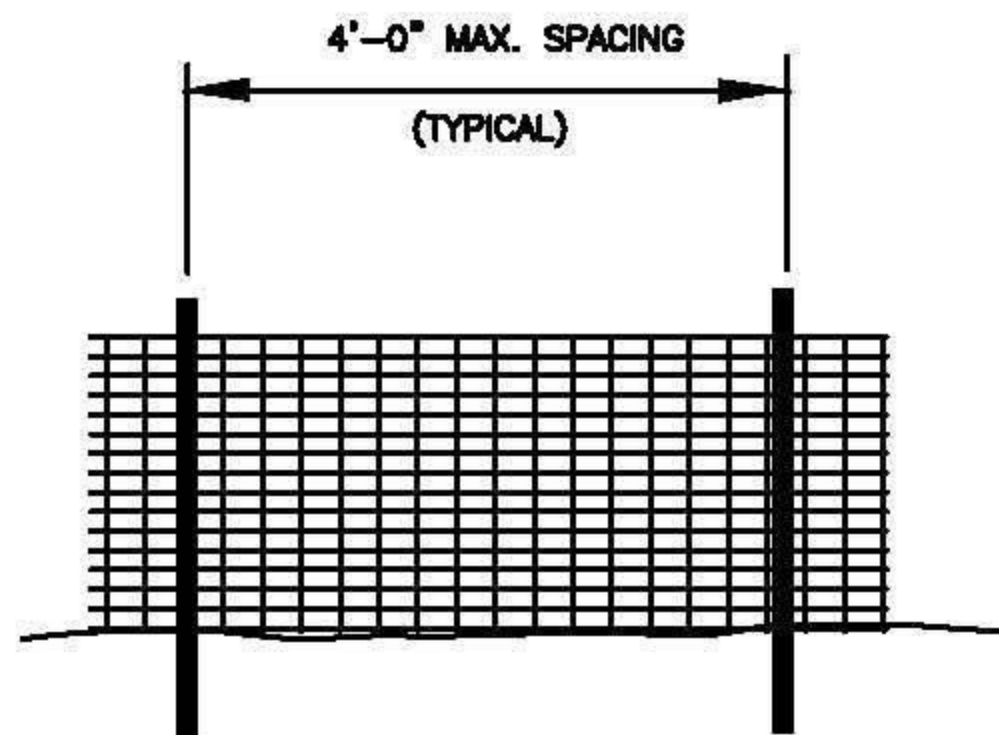

NOT TO SCALE



EROSION CONTROL DETAIL  
DURHAM COUNTY, NC  
ENGINEERING DEPARTMENT

REV:

## BAFFLE INSTALLATION

DATE	REV
02/09	SB-1